



# INSTALLATION DRAWING

ACO Polycrete Pty Ltd  
1300 765 226  
sales@acoaus.com.au


DRG #: XCH-CA-01-2

## ShowerChannel - Concrete slab - membrane above screed (standard)

ACO Limited  
0800 448 080  
sales@aconz.co.nz

www.quartzbyaco.com.au  
www.quartzbyaco.co.nz

QuARTZ by ACO

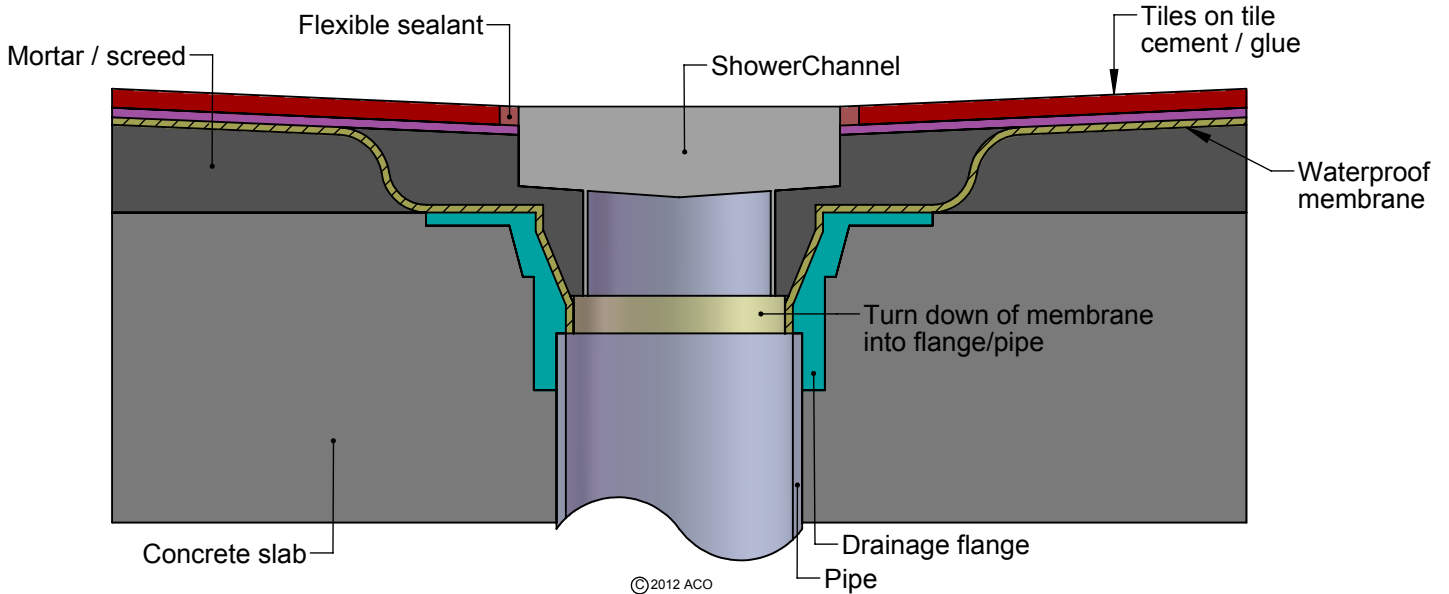

### NOTES:

1.. These details only provide a practical reference. ACO recommends designers and installers check local legislative standards and practices, or seek specialised engineering advice.

## Specification Clause

The QuARTz by ACO, ShowerChannel complete with "grate type"\* grate shall be stainless steel, grade 304 with electropolished surface.

Grate shall be 78mm wide. Channel shall be 84mm wide. The length is as specified, on designers plans/specifications.

The system shall be manufactured and supplied by ACO and installed in accordance with ACO's guidelines.

Installers must check local plumbing codes and seek professional advice prior to installation.

\* Insert grate type.